

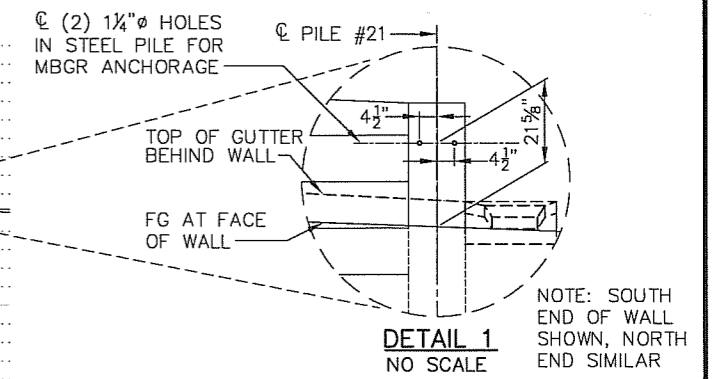


DRAFT

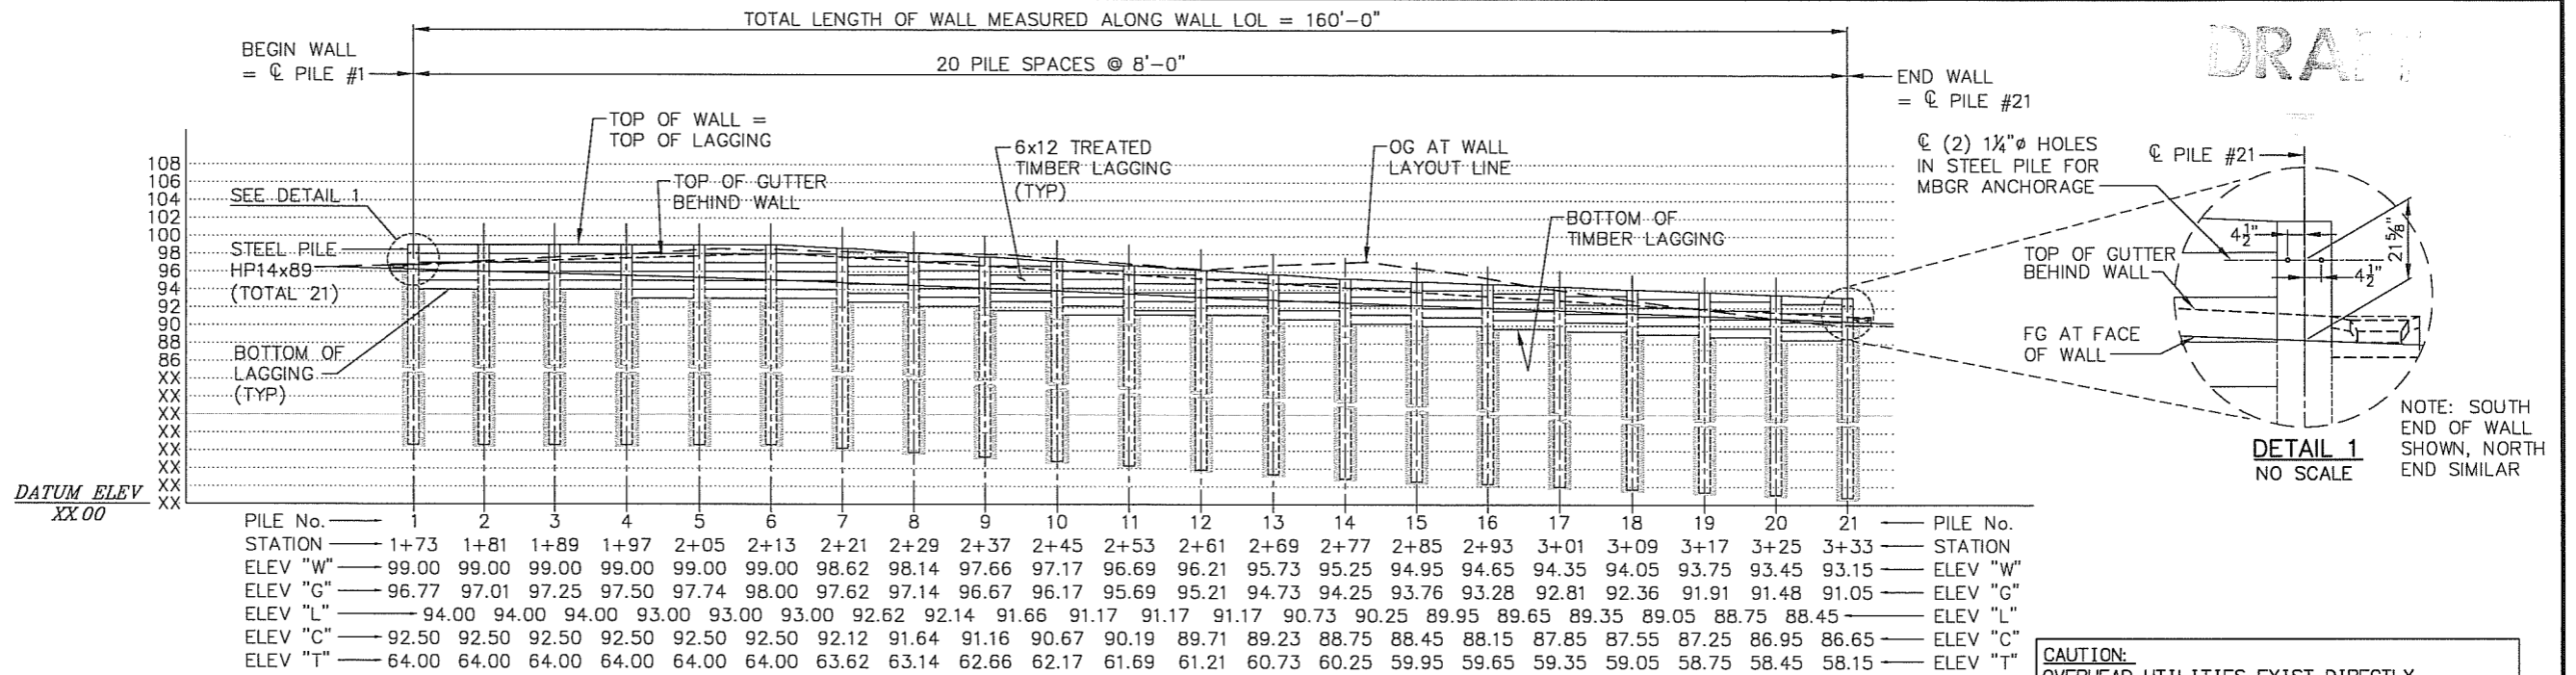

ELEVATION
SCALE: 1"=10' HOR
1"=10' VERT

CAUTION:
OVERHEAD UTILITIES EXIST DIRECTLY ABOVE THE WORK AREA. THE CONTRACTOR SHALL EXERCISE EXTREME CAUTION AND COORDINATE CLOSELY WITH THE RESPECTIVE UTILITY COMPANIES THROUGHOUT CONSTRUCTION.

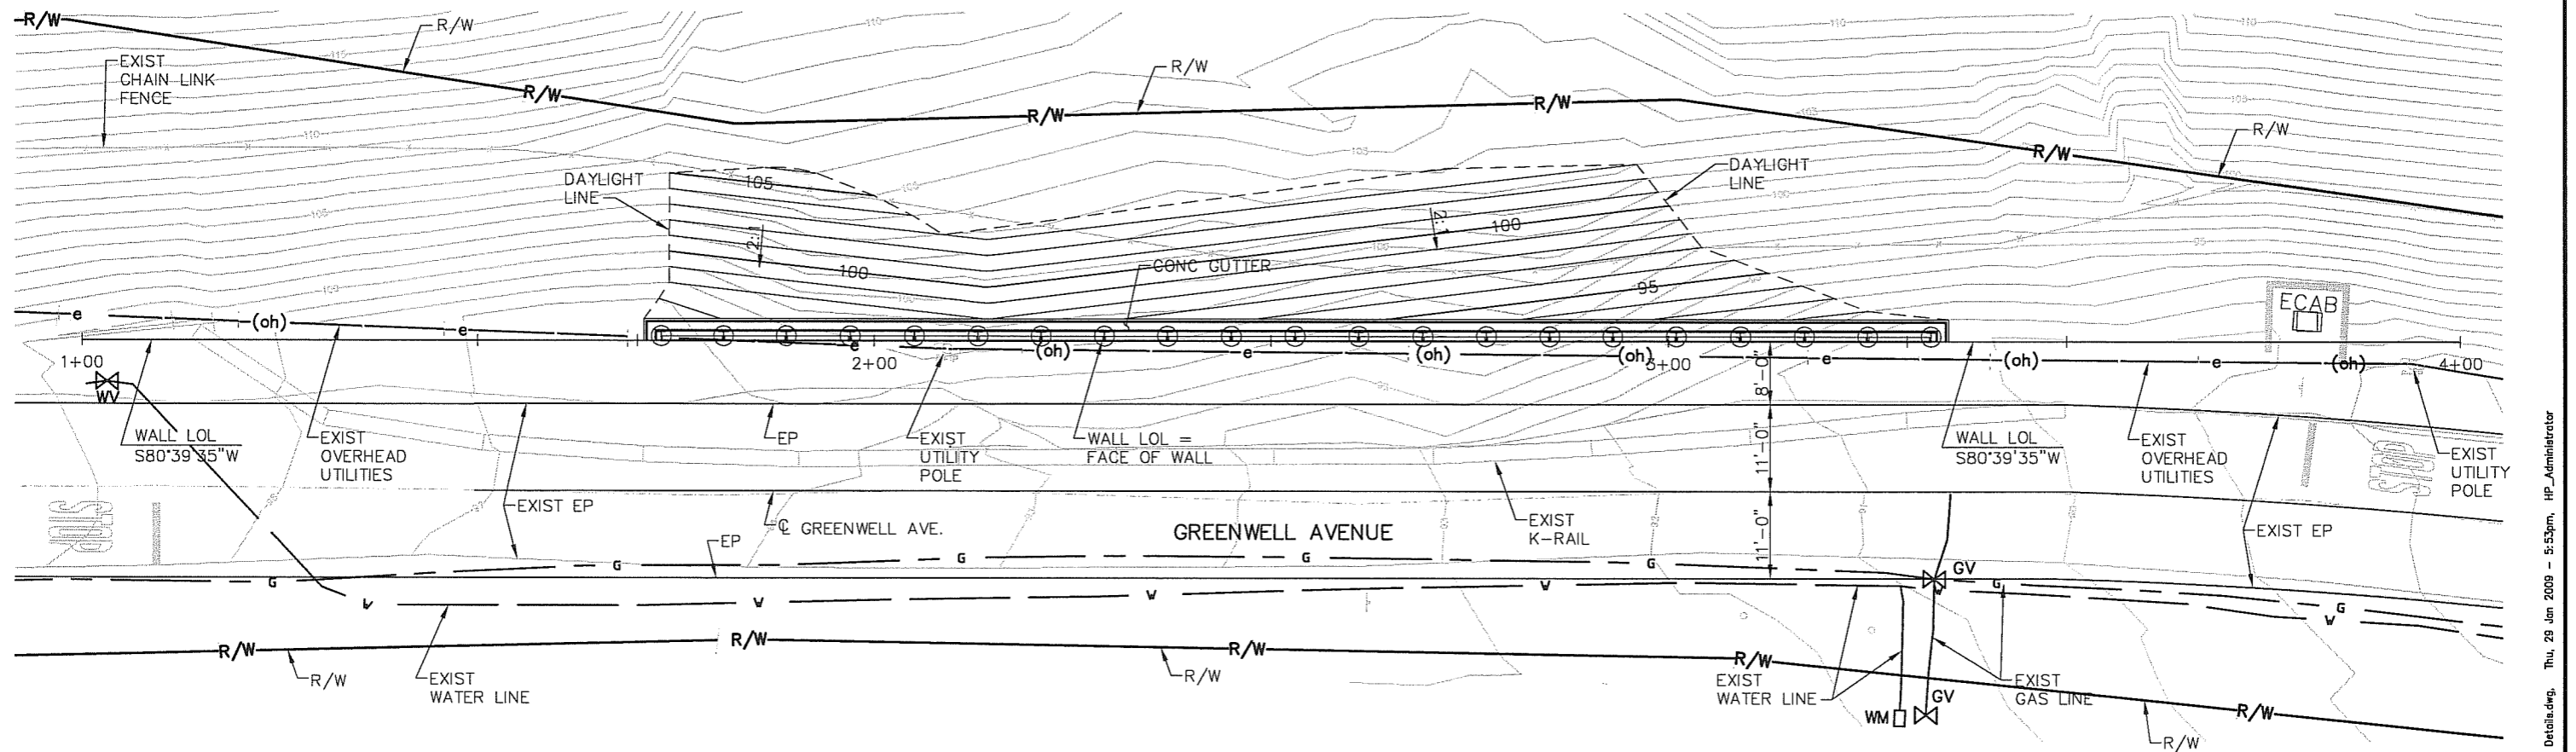

PLAN
SCALE: 1"=10'

RETAINING WALL LAYOUT
DRAFT 1-29-09 L-2

CONSTRUCTION STARTED:	PROJECT ENGINEER:		COUNTY OF SANTA BARBARA DEPARTMENT OF PUBLIC WORKS TRANSPORTATION DIVISION	DESIGN BY: G. L. RENDE	CHECKED BY:	SCALE: 1" = 10'	PROJECT NO. 862259	GREENWELL AVENUE M.P. 0.25 STORM DAMAGE REPAIR	SHEET NO. X OF X FILE NO. *
CONSTRUCTION COMPLETED:	DATE XX-XX-09		FOR REDUCED PLANS ORIGINAL SCALE IN INCHES	DRAWN BY: G. L. RENDE	CONSTRUCTABILITY REVIEW BY:	DISREGARD PRINTS BEARING EARLIER REVISION DATES	REVISION DATES (PRELIMINARY STAGE ONLY)		
RECORD DRAWING APPROVED BY:			0 1 2 3						

RCC Greenwell Details.dwg, Thu, 29 Jun 2009 - 5:53pm, HP_Administrator