


**Legend**

- Right Of Way
- Existing Tree
- Proposed Tree
- Permeable Paving
- Hardscape

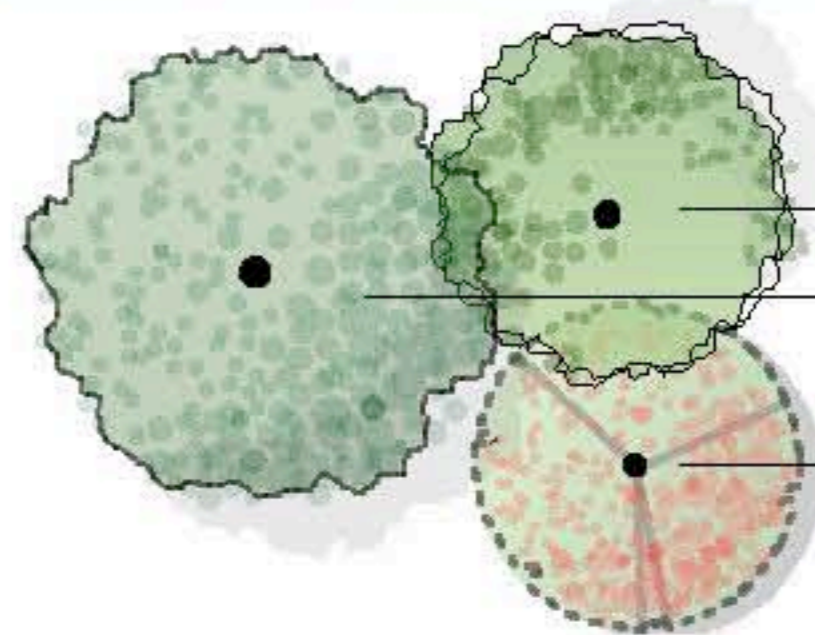


**Plant Palette**

Botanic Name	Common Name
<b>Boulevard Trees</b>	
<i>Quercus agrifolia</i>	Coast Live Oak
<i>Quercus tomentella</i>	Island Oak
<b>Small Trees</b>	
<i>Ceanothus 'Ray Hartman'</i>	Ray Hartman Ceanothus

Botanic Name	Common Name
<b>Coastal Bluff Plants</b>	
<i>Atriplex lentiformis</i>	Quailbush
<i>Baccharis pilularis</i>	Coyote Bush
<i>Ceanothus sp.</i>	...
<i>Encelia californica</i>	California Sunflower
<i>Myrica californica</i>	Pacific Wax Myrtle
<i>Rhus integrifolia</i>	Lemonadeberry
<b>Dune and Coastal Plants</b>	
<i>Arctostaphylos pumila</i>	Dune Manzanita
<i>Camissonia cheiranthifolia</i>	Evening Primrose
<i>Ceanothus maritimus</i>	Maritime Ceanothus
<i>Fragaria chiloensis</i>	Beach Strawberry
<i>Leymus condensatus 'Canyon Prince'</i>	Canyon Prince Wild Rye

Botanic Name	Common Name
<b>Wetland Plants</b>	
<i>Anemopsis californica</i>	Yerba Mansa
<i>Oenothera elata</i>	Evening Primrose
<i>Salix exigua</i>	Sandbar Willow
<i>Juncus patens</i>	Common Rush
<i>Juncus textilis</i>	Basket Rush
<b>Flowering Native Plants</b>	
<i>Achillea 'Island Pink'</i>	Island Pink Yarrow
<i>Epilobium canum</i>	California Fuchsia
<i>Galvezia speciosa</i>	Island Bush Snapdragon
<i>Iris douglasiana</i>	Douglas Iris
<i>Salvia clevelandii</i>	Cleveland Sage

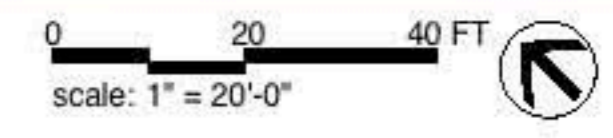

ALL IDEAS, DESIGN, ARRANGEMENTS AND PLANS INDICATED OR REPRESENTED BY THIS DRAWING ARE OWNED BY AND THE PROPERTY OF VAN ATTA ASSOCIATES INC. AND WERE CREATED, EVOLVED AND DEVELOPED FOR USE ON, AND IN CONNECTION WITH THIS PROJECT. NONE OF SUCH IDEAS, DESIGN, ARRANGEMENTS, OR PLANS SHALL BE USED BY OR DISCLOSED TO ANY PERSON, FIRM OR CORPORATION WITHOUT THE WRITTEN PERMISSION OF VAN ATTA ASSOCIATES. FILING THESE DRAWINGS OR SPECIFICATIONS WITH ANY PUBLIC AGENCY IS NOT A PUBLICATION OF SAME. NO COPYING, REPRODUCTION OR USE THEREOF IS PERMISSIBLE WITHOUT THE WRITTEN CONSENT OF VAN ATTA ASSOCIATES INC.

CONSTRUCTION STARTED:		LANDSCAPE ARCHITECT: Van Atta Associates, Inc. 235 Palm Avenue, Santa Barbara, CA 93101 TEL. 805.730.7444 • CL# 2928	COUNTY OF SANTA BARBARA DEPARTMENT OF PLANNING & DEVELOPMENT		DESIGN BY:	CHECKED BY:	SCALE:	PROJECT NO.	<b>SANTA CLAUS LANE</b> CIRCULATION & PARKING IMPROVEMENTS	<b>L 3.00</b> SHEET NO. 3 OF 9		
CONSTRUCTION COMPLETED:					DRAWN BY:	CONSTRUCTABILITY REVIEW BY:	AS NOTED	11-05				
RECORD DRAWING APPROVED BY:					Scott Capps	*						
FOR REDUCED PLANS ORIGINAL SCALE IN INCHES								DISREGARD PRINTS BEARING EARLIER REVISION DATES			REVISION DATES (PRELIMINARY STAGE ONLY)	